

Command= 210-

Point#, Start#-End# or G#= 1-1066

Bearing	Distance	Elev	Descrip	Pnt.	Northing	Easting	Type
-----01-19-2025-----19:07:33-----D:...\BMHOME10							
			setpk	1	7629.0573	6153.7653	
			setpk	2	7536.7903	6122.5265	
			setpk	3	7567.3153	6022.6255	
			setpk	4	7471.8085	5989.9802	
			fndpk	5	7410.7370	6181.6763	
			setpk	6	7595.8697	6251.6527	
				7	6910.5946	6047.0545	TRA
				8	6715.7900	6002.7464	TRA
				9	6715.5744	6002.7025	TRA
				10	6675.7683	5994.6119	TRA
				11	6242.8989	5906.6311	TRA
				12	6205.8072	5899.0922	TRA
				13	6205.4447	5899.0185	TRA
				14	6009.3163	5861.7922	TRA
				15	5970.8628	5854.4935	TRA
				16	5774.3709	5817.1982	TRA
				17	5735.7701	5809.8716	TRA
				18	5669.4443	5797.2826	TRA
				19	5537.5142	5783.5778	TRA
				20	5497.5990	5779.4314	TRA
				21	5547.3614	5687.6519	TRA
				22	5572.8907	5438.9588	TRA
				23	5577.9966	5389.2202	TRA
				24	5585.4307	5316.8008	TRA
				25	5683.7856	5337.9356	TRA
				26	5823.5648	5367.9719	TRA
				27	5677.4684	5399.4840	TRA
				28	5672.3626	5449.2226	TRA
				29	5667.2567	5498.9612	TRA
				30	5651.9391	5648.1771	TRA
				31	5646.8332	5697.9157	TRA
				32	5636.9790	5793.9101	INT
				33	5672.9233	5443.7495	TRA
				34	5667.7868	5493.7866	TRA
				35	5652.3773	5643.8977	TRA
				36	5627.7325	5394.3521	TRA
				37	6011.7626	5862.2565	TRA
				38	6207.8910	5899.4828	TRA
				39	6208.2536	5899.5565	TRA
				41	7563.5019	6028.6079	TRA
				42	7372.5257	6168.6599	TRA
				43	7278.3498	6136.5794	TRA
				44	7181.1624	6110.2146	TRA
				45	7145.1345	6100.4411	TRA
				46	7144.2080	6100.1898	TRA
				47	6948.7306	6055.7285	TRA

JOB #10 615 I STREET ALL [1066]

Bearing	Distance	Elev	Descrip	Pnt.	Northing	Easting	Type
-----01-19-2025-----				19:07:33	-----D:...\BMHOME10		
				48	6205.6771	5898.8451	TRA
				49	7660.6393	6266.7666	TRA
				50	7660.0893	6266.6168	TRA
			plan	51	7600.1041	6246.1832	
			plan	52	7552.7747	6230.0607	
			plan	53	7505.4454	6213.9383	
			plan	54	7458.1161	6197.8158	
			plan	55	7410.7867	6181.6933	
			plan	56	7441.4931	6090.6206	
			plan	57	7473.4424	5995.8617	
			plan	58	7520.8174	6011.8494	
			plan	59	7488.8682	6106.6083	
			plan	60	7536.2432	6122.5960	
			plan	61	7583.6182	6138.5837	
			plan	62	7630.9933	6154.5714	
			plan	63	7632.1303	6154.9551	
			plan	64	7552.2178	6075.2165	
			plan	65	7568.1924	6027.8371	
			plan	66	7519.3215	5859.7879	
			plan	67	7651.9100	5953.4605	
			plan	68	7642.1563	6052.8028	
			plan	69	7637.1417	6103.8772	
			plan	70	7632.1270	6154.9516	
				71	7642.1638	6052.8003	TRA
				72	7632.1341	6154.8063	TRA
				73	7632.1480	6154.8110	INT
				74	7552.1988	6075.1603	
				75	7583.6316	6138.4126	
				76	7637.1560	6103.8051	TRA
				77	7490.3453	6102.2273	INT
				78	7523.7246	6012.8305	INT
				79	7565.1605	6026.8139	TRA
				80	7567.4915	6029.9111	
				81	7554.5240	6068.2803	
				82	7553.8668	6068.0393	
				83	7566.4118	6029.5152	
				84	7565.3494	6026.2444	TRA
				85	7603.8056	6039.0112	TRA
				86	7603.5536	6039.7705	INT
				87	7526.8932	6013.4777	TRA
				88	7526.7672	6013.8573	INT
				89	7565.3498	6026.2446	TRA
				90	7526.8982	6013.4638	TRA
				91	7526.7674	6013.8573	INT
			int	92	5631.5676	5445.0133	INT
			setip	93	5631.6226	5445.0246	SS
			setip	94	5633.2638	5432.4883	SS
			int	95	5631.6233	5445.0190	INT
			fndrrspk	100	7583.6283	6138.4224	
			fnddh	101	7536.2357	6122.3929	
			corbld	102	7622.5636	6158.3169	
			corbld	103	7593.7879	6148.5700	
			smh	104	7582.4799	6140.2452	
			corcld	105	7623.9945	6159.4468	
			corbld	106	7631.6011	6146.8269	
			endfnc	107	7636.6608	6163.4591	
			corfnc	108	7628.6824	6160.3346	
			efncefnc	109	7616.1455	6196.2882	

JOB #10 615 I STREET ALL [1066]

Bearing	Distance	Elev	Descrip	Pnt.	Northing	Easting	Type
-----01-19-2025-----19:07:33-----D:...\BMHOME10							
			<topole	110	7430.9775	6100.9509	
			oh--124	111	7426.6946	6105.6683	
			fndrrspk	112	7630.9973	6154.4221	
			fndrrspk	113	7632.1999	6154.8303	
			fndcembn	114	7550.4007	6074.4249	
			corbld	115	7530.6817	6131.2505	
			corbld	116	7538.3839	6119.1651	
			pole	117	7537.4299	6116.8625	
			corbld	118	7551.5555	6079.2669	
			clcolm	119	7542.4016	6099.1094	
			clcolm	120	7548.3394	6081.0857	
			fndrrspk	121	7552.1494	6075.1436	
			corbld	122	7553.8751	6068.0424	
			clcolm	123	7554.2621	6063.1851	
			oh--111	124	7638.9916	6163.2067	
			corbld	125	7565.3050	6026.3700	
			corbld	126	7566.4174	6029.5173	
			corbld	127	7569.7641	6030.7443	
			corbld	128	7572.6907	6021.8580	
			corbld	129	7526.8538	6013.5812	
			corbld	130	7523.8498	6012.4528	
			botstep	131	7532.0989	6013.4978	
			cuptkref	132	7568.9836	6027.7824	
			fnddh**	133	7473.4455	5995.8875	
			corbld	134	7480.0409	5990.8664	
			fndpk	135	7441.4958	6090.6348	
			fndpk	136	7458.0498	6197.8474	
			fndpk	137	7505.4286	6213.9488	
			fndpk	138	7552.7516	6230.0589	
			fndpk	139	7600.0821	6246.1777	
			pole	140	7577.5581	6246.2425	
			hyd	141	7564.3828	6242.8065	
			edgoh	142	7550.0511	6235.8876	
			edgoh	143	7498.3703	6220.0332	
			pole	144	7461.7700	6207.3789	
			edgoh	145	7465.9531	6204.2705	
			corbld	146	7455.9685	6195.5793	
			cbld@col	147	7465.8439	6199.4753	
			fndpk	148	7488.9045	6106.6559	
			corbld	149	7485.9809	6109.8121	
			corbld	150	7493.7281	6103.3483	
			corbld	151	7496.5729	6105.0671	
			???	152	7495.0115	6117.1604	
			corbld	153	7491.9245	6124.8548	
			corbld	154	7478.5148	6131.9312	
			cprchoh	155	7481.2817	6146.5093	
			oh**	156	7479.0427	6152.5230	
			<to oh	157	7541.3321	6005.0676	
			???	158	7469.6042	6161.7411	
			corbld	159	7594.0820	6243.1792	
			corbld	160	7607.6213	6222.4700	
			corbld	161	7603.0002	6246.8806	
			corbld	162	7605.4244	6240.1284	
			corbld	163	7602.0919	6238.9442	
			< tooh	164	7627.6521	6146.3442	
			fndpk	165	7660.0893	6266.6168	
	50.00		1SETPK	201	7118.6436	6169.0344	TRA
	48.46		2FNDDH**	202	7410.7600	6181.6785	TRA

JOB #10 615 I STREET ALL [1066]

Bearing	Distance	Elev	Descrip	Pnt.	Northing	Easting	Type
-----01-19-2025-----19:07:33-----D:...\BMHOME10							
	48.34		3SETPK	203	7631.7493	6151.5022	TRA
	48.04		FNDDH	204	6948.6990	6055.7163	SS
	47.60		FNDPK	205	7144.2090	6100.1452	SS
	47.61		FNDPK	206	7145.1310	6100.3980	SS
	48.01		FNDDH	207	7181.1432	6110.2077	SS
	54.33		FNDPK	208	7660.1011	6266.6138	SS
	54.30		FNDRRSPK	209	7660.6479	6266.7937	SS
	54.30		FNDPK	210	7660.0966	6266.6647	SS
	54.28		FNDRRSPK	211	7660.6397	6266.7977	SS
	45.44		FNDPKNEW	212	7651.0241	5951.1472	SS
	45.71		ENDFNC	213	7635.5784	6102.4916	SS
	46.92		CORCONC*	214	7636.1215	6109.1171	SS
	48.74		FNDPK?	215	7458.0564	6198.0814	SS
	52.68		FNDPK	216	7600.0244	6246.1068	SS
	50.73		FNDPK	217	7552.7747	6230.0607	SS
	45.79		BASEUP6"	218	7552.5997	6071.7031	SS
	45.23		@ENDFNC	219	7561.0569	6040.9751	SS
			FNDDH	220	7458.1622	6197.8354	SS
			FNDNL?	221	7458.0888	6198.0797	SS
			1setpk	300	5000.0000	5000.0000	
			millen	301	7651.9311	5953.3199	TRA
			millen	302	7632.1480	6154.8110	TRA
			millen	303	7660.6617	6266.6226	TRA
			1setpk	400	5000.0000	5000.0000	
			1setpk	401	5571.9489	5390.0296	TRA
			2sethub	402	5672.2307	5438.2459	TRA
			3setpk	403	5632.6209	5798.2597	TRA
			4fnddh	404	5497.5175	5779.3888	SS
			fndip	405	5547.6626	5687.4897	SS
			fndip**	406	5573.4253	5439.0423	SS
			fnrrrspk	407	5627.6918	5394.2912	SS
			sethub**	408	5584.9168	5313.7260	SS
			hub***	409	5578.0062	5388.6138	SS
			topip	410	5578.5261	5388.6007	SS
			endfnc	411	5580.6876	5388.9858	SS
			corshed*	412	5665.3168	5398.1382	SS
			corshed*	413	5675.3109	5399.7741	SS
			corshed*	414	5675.2302	5399.6705	SS
			corbldg	415	5678.2305	5400.5460	SS
			corbldup	416	5678.1604	5400.7445	SS
			corbld	417	5672.0194	5404.2091	SS
			corbld	418	5644.9168	5401.4573	SS
			corprch*	419	5638.9498	5400.8359	SS
			corstoop	420	5631.8133	5399.1555	SS
			corstoop	421	5623.2969	5399.3955	SS
			corprch*	422	5636.8469	5421.1578	SS
			corbld	423	5614.6579	5410.7152	SS
			corwll	424	5594.2230	5405.3650	SS
			corwll	425	5575.7445	5402.8614	SS
			corwll	426	5573.0912	5426.8256	SS
			corpost	427	5571.7504	5439.4442	SS
			corbld	428	5579.3056	5425.4575	SS
			corbld	429	5581.1735	5407.6308	SS
			corbld**	430	5588.4718	5408.0821	SS
			corcrb**	431	5570.5458	5403.9304	SS
			corcrb**	432	5568.2498	5426.4057	SS
			corcrb**	433	5567.2096	5436.9054	SS
			fndip	434	5646.8295	5697.8523	TRA

JOB #10 615 I STREET ALL [1066]

Bearing	Distance	Elev	Descrip	Pnt.	Northing	Easting	Type
-----01-19-2025-----19:07:33-----D:...\BMHOME10							
			fndip**	435	5652.2568	5643.9793	SS
			fndip**	436	5667.1779	5498.9722	SS
			fndpkcnc	437	5667.7193	5493.8689	SS
			fndip	438	5673.9022	5445.8041	SS
			corpark	439	5633.2529	5432.6045	SS
			corpark*	440	5631.5487	5445.1526	SS
			fndipcr	441	5543.2424	5334.7980	SS
			fndipcr	442	5527.7521	5483.6190	SS
			fndip***	443	5562.5943	5538.1093	SS
			pole	444	5574.9420	5443.1407	SS
			post**	445	5574.4067	5439.0329	SS
			h20s/o	446	5572.8877	5422.0991	SS
			setspk*	447	5577.9642	5389.1409	SS
			pkchk	448	5667.7158	5493.8786	SS
			fndipcr*	449	5672.1383	5449.1766	SS
			fndipcr	450	5672.8657	5443.8104	SS
			setspk**	451	5677.4033	5399.4049	SS
			corbld	452	5676.2769	5441.0634	SS
			corbld	453	5677.5059	5406.7210	SS
			****	454	5675.7223	5410.9355	SS
			corhse	455	5675.0880	5415.2908	SS
			corstp*	456	5673.7862	5427.6383	SS
			corhse**	457	5670.0030	5424.4735	SS
			corhse	458	5655.6260	5424.9658	SS
			corhse	459	5644.8342	5423.9263	SS
			corprch*	460	5636.7989	5421.1423	SS
			corhse	461	5614.6671	5410.7199	SS
			corfnda	462	5614.5522	5410.8914	SS
			corhse**	463	5617.1085	5418.6380	SS
			corstp**	464	5620.6713	5429.5040	SS
			corhse@e	465	5612.7552	5429.0909	SS
			corhse	466	5579.3046	5425.4763	SS
			ep	467	5595.9919	5441.7142	SS
			ep	468	5581.8361	5440.3464	SS
			ep	469	5619.9928	5444.5358	SS
			ep	470	5650.8426	5447.7688	SS
			corep	471	5673.1573	5450.7329	SS
			clthln**	472	5667.6130	5445.5731	SS
			post**	473	5663.8723	5445.0870	SS
			dh4	474	5497.5236	5779.3545	SS
			fndpk	475	6207.8587	5899.4395	SS
			fndpk	476	6208.2256	5899.5472	SS
			fndrrspk	477	5735.7905	5809.9551	SS
			407	478	5646.3427	5468.0285	OS
				479	5672.9242	5443.7514	TRA
				500	5507.5013	5682.9684	TRA
				501	5512.6071	5633.2297	TRA
				502	5517.7130	5583.4911	TRA
				503	5522.8189	5533.7525	TRA
				504	5527.9248	5484.0139	TRA
				505	5533.0306	5434.2753	TRA
				506	5538.1365	5384.5367	TRA
				507	5546.0097	5307.8397	TRA
				508	5447.6208	5287.0566	TRA
				509	5398.1372	5769.0995	INT
				510	5543.2424	5334.7980	TRA
				511	5546.0097	5307.8397	TRA
				512	5552.4672	5637.9133	TRA

JOB #10 615 I STREET ALL [1066]

Bearing	Distance	Elev	Descrip	Pnt.	Northing	Easting	Type
-----01-19-2025-----19:07:33-----D:... \BMHOME10							
				513	5557.5731	5588.1747	TRA
				514	5562.6790	5538.4360	TRA
				515	5567.7848	5488.6974	TRA
				516	5668.1519	5497.1728	TRA
				517	5662.1508	5548.6999	TRA
				518	5657.0450	5598.4385	TRA
				519	5657.5138	5593.8607	TRA
				520	5662.6503	5543.8236	TRA
				521	5349.2319	5266.2735	TRA
				522	5298.6755	5758.7675	INT
				523	5861.9786	5376.2061	TRA
				524	6057.7675	5417.0402	INT
				525	6096.0090	5425.4669	TRA
				526	6292.0557	5465.0701	INT
				527	5443.7660	5324.6088	INT
				528	5438.6601	5374.3474	TRA
				529	5433.5542	5424.0860	TRA
				530	5428.4483	5473.8247	TRA
			crprch	600	5528.4404	5425.2106	SS
			crdck	601	5533.8738	5425.7505	SS
			crdck	602	5488.8008	5426.9082	SS
			cbldg	603	5527.0664	5442.9326	SS
			cbldg	604	5507.8469	5435.9362	SS
			cbldg	605	5499.1815	5434.9795	SS
			corsdwk	606	5540.0565	5426.1118	SS
			setpk	607	5470.2011	5377.4700	SS
			basefcpt	608	5438.2993	5374.4030	SS
			setpk	609	5538.1715	5384.5433	SS
			cordk**	610	5536.9172	5393.5686	SS
			cordck	611	5536.1918	5401.6568	SS
			cordck	612	5534.6391	5417.8161	SS
			corstone	613	5532.9889	5413.7829	SS
			corstone	614	5533.8284	5405.1508	SS
			corswk*	615	5543.1216	5395.5442	SS
			corstone	616	5531.5707	5393.2955	SS
			cortrim	617	5524.0600	5392.2431	SS
			cortrim	618	5520.8825	5424.5688	SS
			cordeck	619	5492.9626	5383.4479	SS
			cordeck	620	5484.6838	5382.4917	SS
			cortrim	621	5482.8235	5387.9323	SS
			corfnd	622	5497.6829	5371.4698	SS
			corfnd	623	5533.5111	5375.0320	SS
			corroof	624	5537.4428	5377.6486	SS
			limitst	625	5533.7125	5409.4378	SS
			corwlk	626	5536.3840	5413.6246	SS
			corwlk	627	5537.1750	5406.1531	SS
			coroldc	628	5534.4186	5425.7474	SS
			coroldc	629	5537.5637	5394.5424	SS
			corbld	630	5482.7689	5387.9125	SS
			corbld	631	5476.5482	5392.8086	SS
			corbld	632	5475.8124	5400.2593	SS
			cordeck	633	5475.1922	5403.3633	SS
			corstps	634	5474.5872	5410.9338	SS
			corstoop	635	5476.4476	5420.4383	SS
			corstps	636	5472.4149	5430.8641	SS
			corbldg	637	5462.5876	5429.7687	SS
			corbldg	638	5460.1305	5403.2101	SS
			corbldg	639	5438.0041	5400.8153	SS

JOB #10 615 I STREET ALL [1066]

Bearing	Distance	Elev	Descrip	Pnt.	Northing	Easting	Type
-----01-19-2025-----19:07:33-----D:...\BMHOME10							
			corbldg	640	5478.0834	5438.1098	SS
			fndipin*	641	5444.3770	5324.2328	SS
			fndip	642	5339.5834	5364.5010	SS
			endprk	643	5454.2101	5390.0238	SS
			endprk	644	5454.8906	5380.6636	SS
			endprk	645	5459.3627	5371.7825	SS
			endprk*	646	5455.3520	5342.5240	SS
			endprk	647	5464.3088	5343.7205	SS
			endprk	648	5472.3739	5353.4179	SS
			endprk*	649	5481.4583	5354.2332	SS
			pkchk	650	5538.1445	5384.5372	SS
				900	5573.4282	5439.0143	INT
				901	5672.1360	5449.1993	INT
				902	5611.3278	5442.9249	INT
				903	5593.8949	5408.6274	INT
				904	5672.5592	5398.9775	INT
				905	5676.9316	5404.7134	INT
				906	5645.4612	5396.1814	INT
				907	5590.2872	5390.4884	INT
				908	5611.3278	5442.9249	INT
				909	5572.9521	5438.9651	INT
				910	5627.6860	5394.3473	INT
				911	5677.4619	5399.4859	TRA
			SCRIBE	1001	5575.3412	5393.8345	
			IPF	1002	5568.4005	5488.6908	
			IPF	1003	5578.0925	5388.5738	TRA
			IPF	1004	5572.9636	5438.8543	SS
			IPF	1005	5562.9370	5538.4870	SS
			IPF	1006	5672.3384	5449.2205	SS
			BLDGCOR1	1007	5670.0090	5424.4744	SS
			BLDGCOR2	1008	5643.0177	5421.9204	SS
			BLDGCOR3	1009	5644.9404	5401.4997	SS
			BLDGCOR4	1010	5612.7579	5429.1843	SS
			BLDGCOR5	1011	5586.5453	5426.4622	SS
			BLDGCOR6	1012	5588.4718	5408.0821	SS
			UP#130	1013	5574.9985	5443.3180	SS
			BLDGCOR7	1014	5614.6679	5410.7239	SS
			BLDGCOR8	1015	5672.0606	5404.2636	SS
			SHEDCOR9	1016	5675.1320	5399.6494	SS
			SHEDCR10	1017	5665.4113	5398.0780	SS
			STKFBEG	1018	5667.9575	5399.1728	SS
			STKEWD	1019	5628.3411	5393.9760	SS
			CLFBEG	1020	5627.4412	5393.8094	SS
			CLFEND	1021	5580.7974	5389.2913	SS
			DW***	1022	5577.4347	5389.7272	SS
			DW***	1023	5576.1779	5403.5385	SS
			DW***	1024	5593.5107	5405.4407	SS
			DW*****	1025	5620.8057	5411.6762	SS
			DW*****	1026	5621.4117	5394.7717	SS
			INTSW***	1027	5574.4947	5418.1397	SS
			INTSW***	1028	5573.8022	5424.0253	SS
			BKSWPOL	1029	5572.1219	5440.5537	SS
			COR****	1030	5576.9326	5424.2729	SS
			COR****	1031	5577.5721	5418.5741	SS
			GASMETR	1032	5590.1342	5407.6924	SS
			GASMETR?	1033	5647.1965	5401.3765	SS
			BLDCOR11	1034	5678.3198	5400.5919	SS
			DW****	1035	5573.5526	5427.7281	SS

JOB #10 615 I STREET ALL [1066]

Bearing	Distance	Elev	Descrip	Pnt.	Northing	Easting	Type
-----01-19-2025-----19:07:33-----D:...\BMHOME10							
			DW****	1036	5611.1547	5431.2072	SS
			DW****	1037	5610.2389	5439.8511	SS
			DW****	1038	5572.5959	5436.6597	SS
			H2OGATE	1039	5571.1200	5421.8361	SS
			LOTCOR	1040	5672.4558	5448.9194	TRA
			LOTCOR	1041	5677.4623	5399.1707	TRA
			LOTCOR	1042	5577.9701	5389.1056	TRA
				1043	5572.9636	5438.8543	INT
				1044	5611.3864	5442.7413	INT

Point#, Start#-End# or G#= 4-

**ZBA APPLICATION PLAN
FOR MAX E LLC
19 I STREET
HAMPTON, NH**

**SCALE: 1"=20' JULY 5, 2011
REVISED AUGUST 15, 2013**



**STOCKTON SERVICES
HAMPTON, NH
SHEET 1 OF 2
EXISTING CONDITIONS**

**22-22 1/2 I STREET CONDOMINIUM
N/F TOMASO & MARIA PALERMO
N/F KEVOTA REALTY LLC
TAX MAP 290 LOT 76**

THE PURPOSE OF THIS PLAN IS TO
CERTIFY TO EXISTING AND PROPOSED
BUILDING SETBACKS FOR ZONING BOARD
OF ADJUSTMENT APPLICATION ONLY.
NO OTHER REPRESENTATION IS INTENDED
OR IMPLIED.

**OWNER OF RECORD:
MAX E LLC
21 LONGWOOD DRIVE
HAMPTON, NH 03842
TAX MAP 290 LOT 101
ZONING CLASS: BS
LOT AREA: 5000 SF±
RCRD 3442-2126
RCRD PLAN C21941
RCRD PLAN D12567**

I STREET

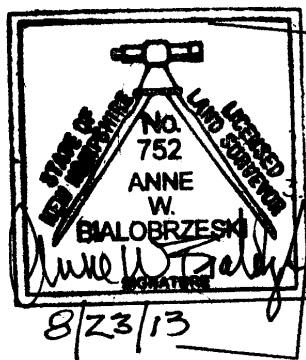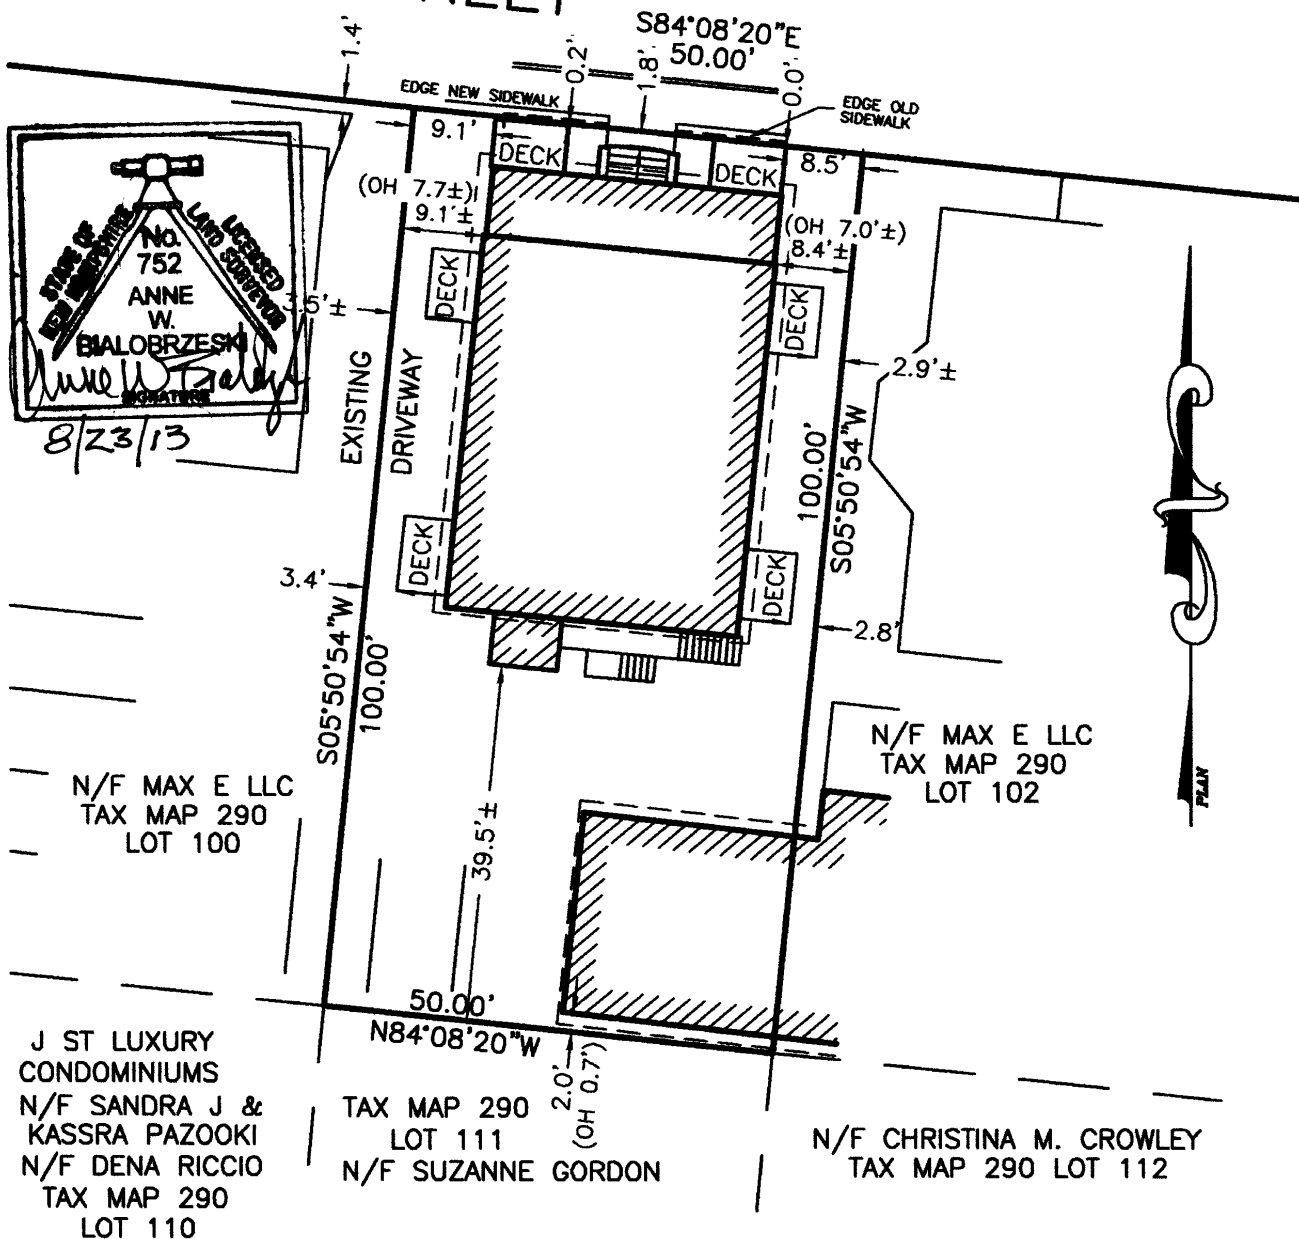

**ZBA APPLICATION PLAN
FOR MAX E LLC
19 I STREET
HAMPTON, NH**

SCALE: 1"=20' MAY 3, 2012

REVISED AUG 15, 2013

STOCKTON SERVICES
HAMPTON, NH


SHEET 2 - PROPOSED

THE PURPOSE OF THIS PLAN IS TO
CERTIFY TO EXISTING AND PROPOSED
BUILDING SETBACKS FOR ZONING BOARD
OF ADJUSTMENT APPLICATION ONLY.
NO OTHER REPRESENTATION IS INTENDED
OR IMPLIED.

OWNER OF RECORD:
MAX E LLC
21 LONGWOOD DRIVE
HAMPTON, NH 03842
TAX MAP 290 LOT 101
ZONING CLASS: BS-
LOT AREA: 5000 SF±
RCRD 3442-2126
RCRD PLAN C21941
RCRD PLAN D12567

22-22 1/2 I STREET CONDOMINIUM
N/F TOMASO & MARIA PALERMO
N/F KEVOTA REALTY LLC
TAX MAP 290 LOT 76

I STREET

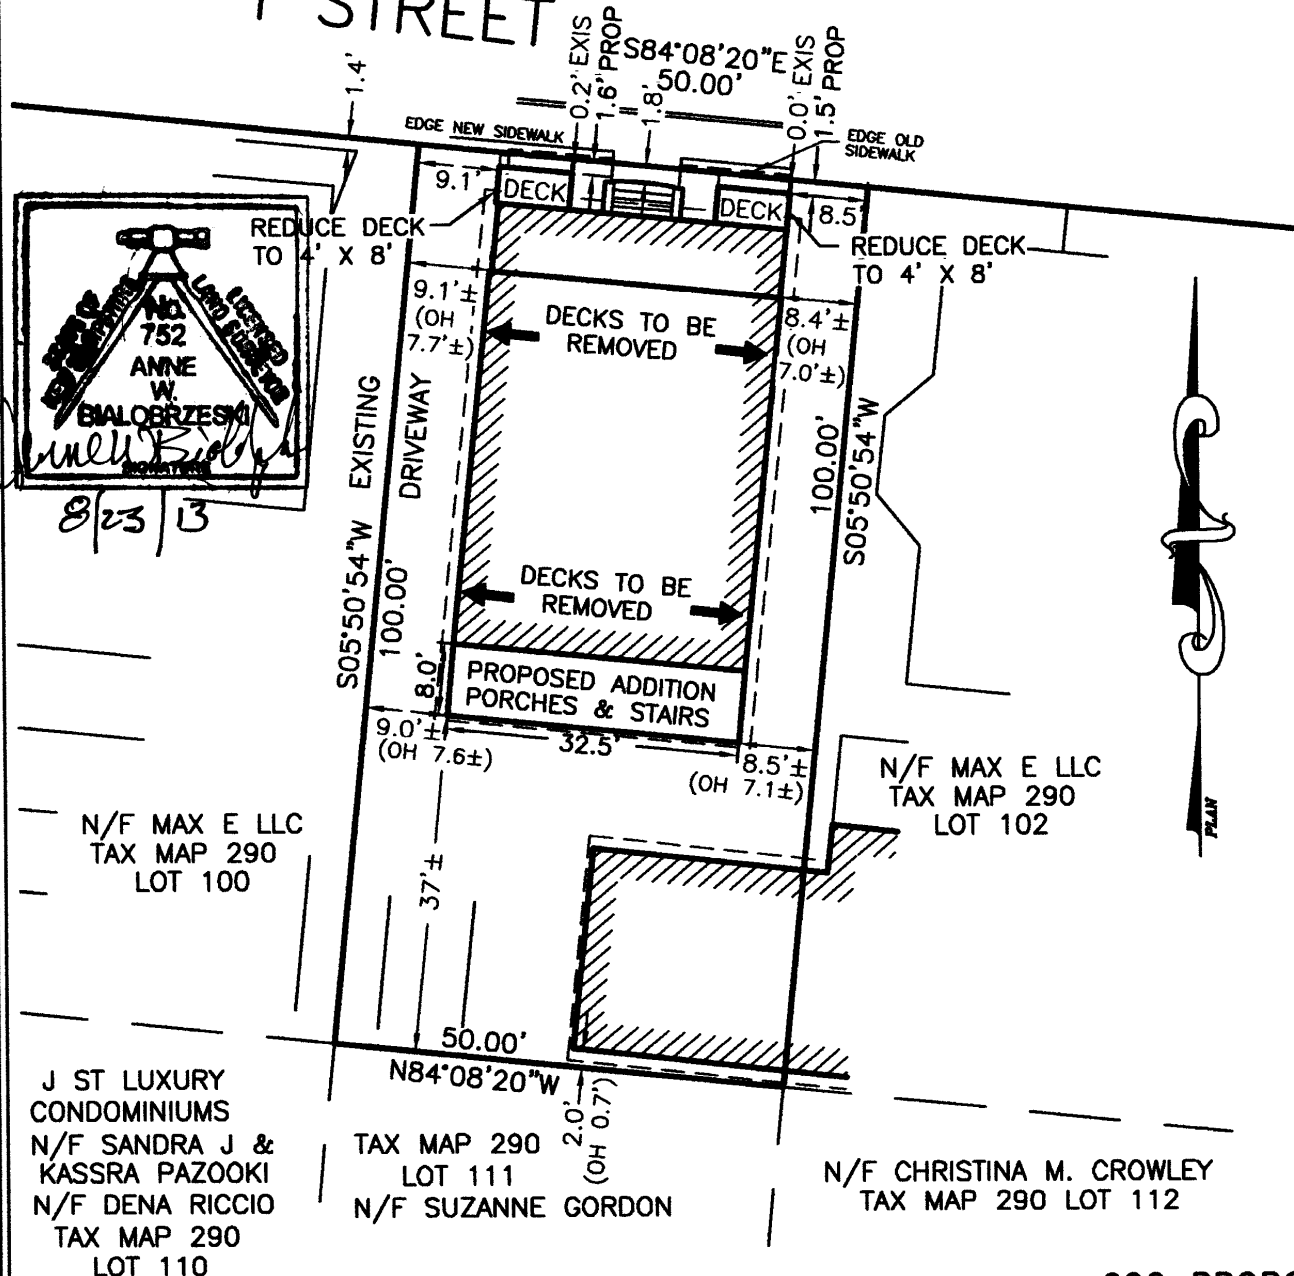

622 PROPOSED

No Image

MBLU : 290/ 102/ / 1/ /
 Location: 17 I ST
 Owner Name: MAX E LLC
 Account Number: 0290 0102 0001

Parcel Value

Item	Appraised Value	Assessed Value
Buildings	642,300	642,300
Xtra Bldg Features	0	0
Outbuildings	0	0
Land	228,600	228,600
Total:	870,900	870,900

Print Summary

<http://data.visionappraisal.com/HamptonNH/print>

No Image

MBLU : 290/ 101/ / 1/ /
 Location: 19 I ST
 Owner Name: MAX E LLC
 Account Number: 0290 0101 0001

Parcel Value

Item	Appraised Value	Assessed Value
Buildings	642,300	642,300

Print Summary

<http://data.visionappraisal.com/HamptonNH/print>

No Image

MBLU : 290/ 100/ / 1/ /
 Location: 27-29 I ST
 Owner Name: MAX E LLC
 Account Number: 0290 0100 0001

Parcel Value

Item	Appraised Value	Assessed Value
Buildings	229,200	229,200
Xtra Bldg Features	0	0
Outbuildings	0	0
Land	228,600	228,600
Total:	457,800	457,800

Owner of Record


MAX E LLC
 21 LONGWOOD DR
 HAMPTON, NH 03842

Ownership History

Owner Name	Book/Page	Sale Date	Sale Price
MAX E LLC	3442/2128	12/10/1999	0
T THREE REALTY TRUST	2901/0191	12/6/1991	10,000
JOSHI, RAMSHANKER B	2600/0159	5/2/1986	265,000


Land Use

ASH WORTH AVENUE

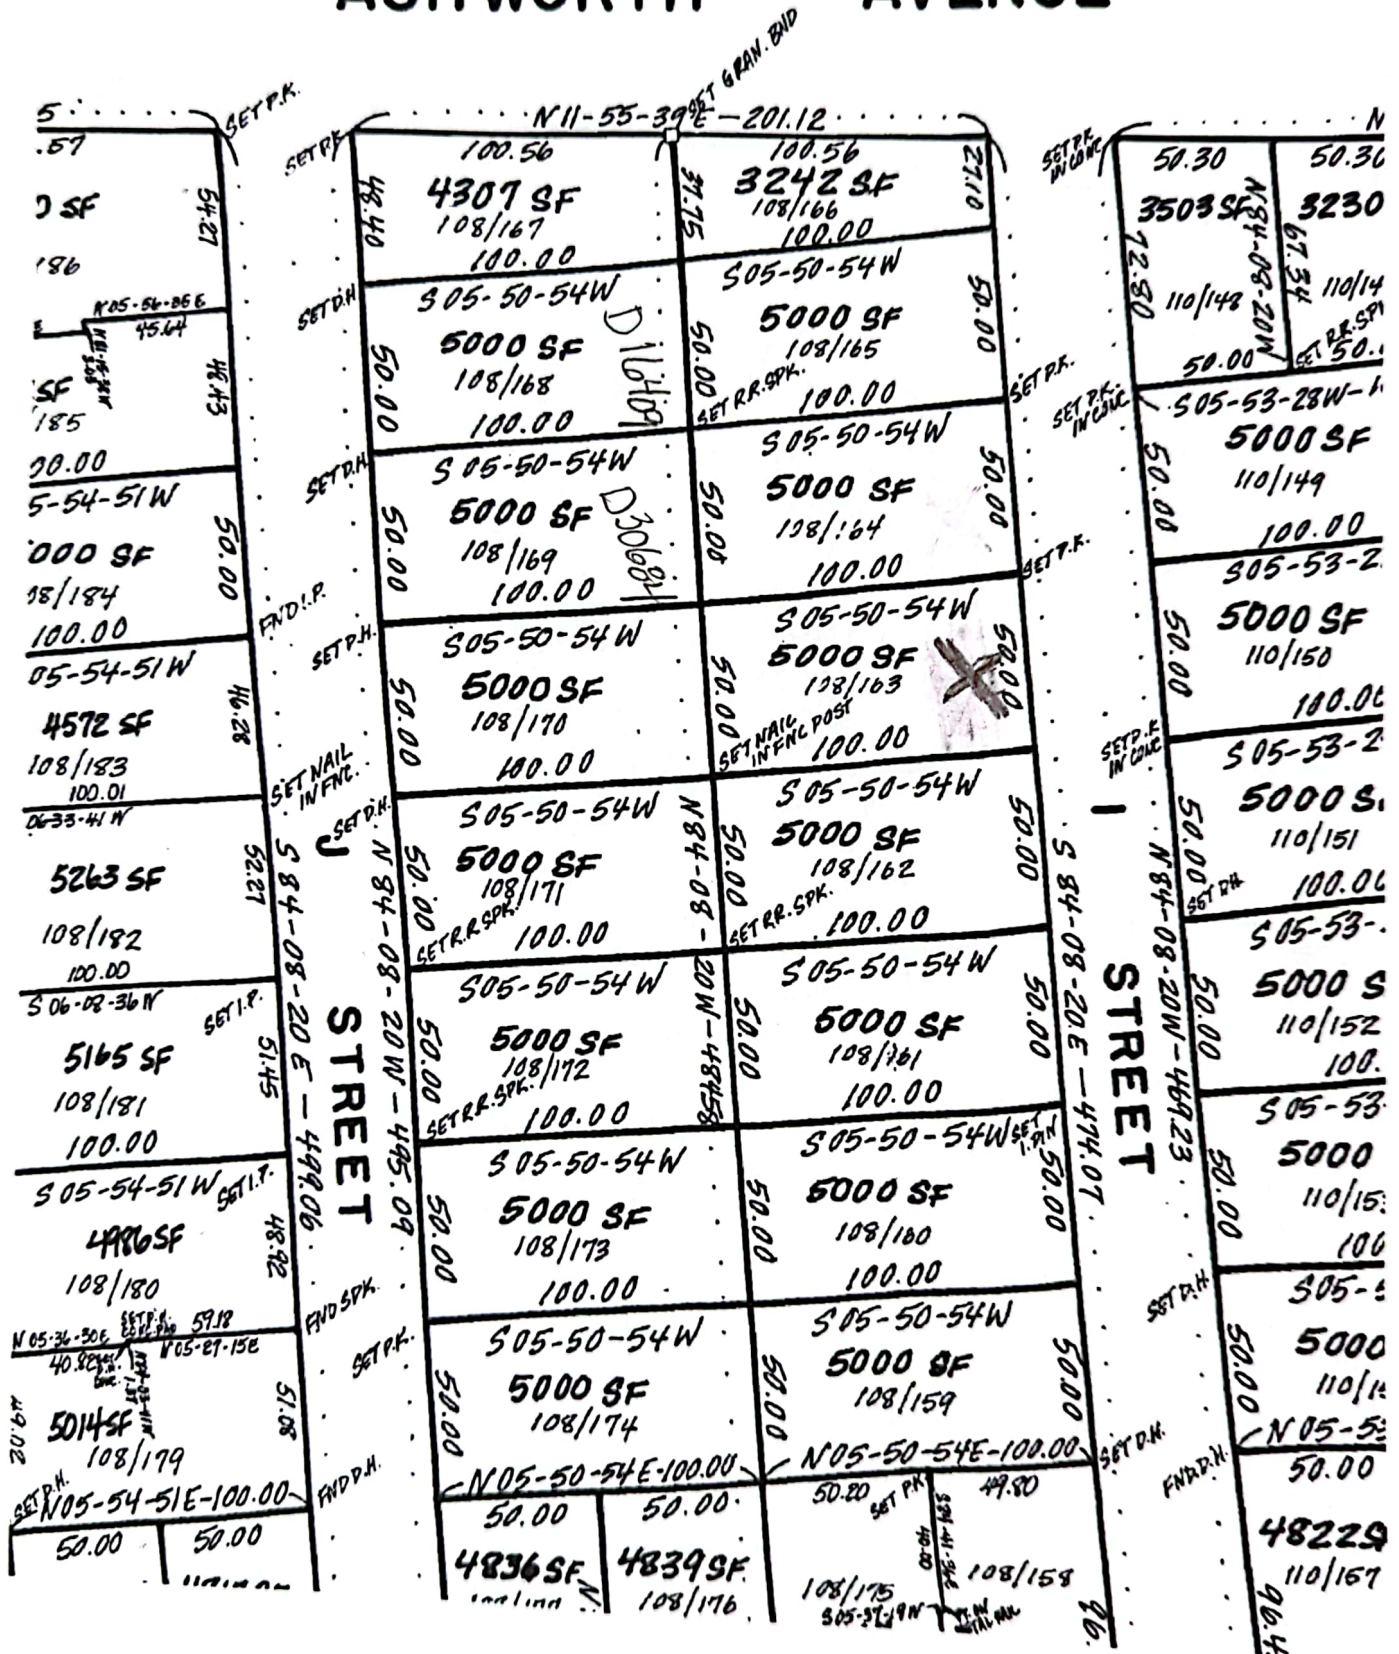

ASHWORTH AVE


K STREET

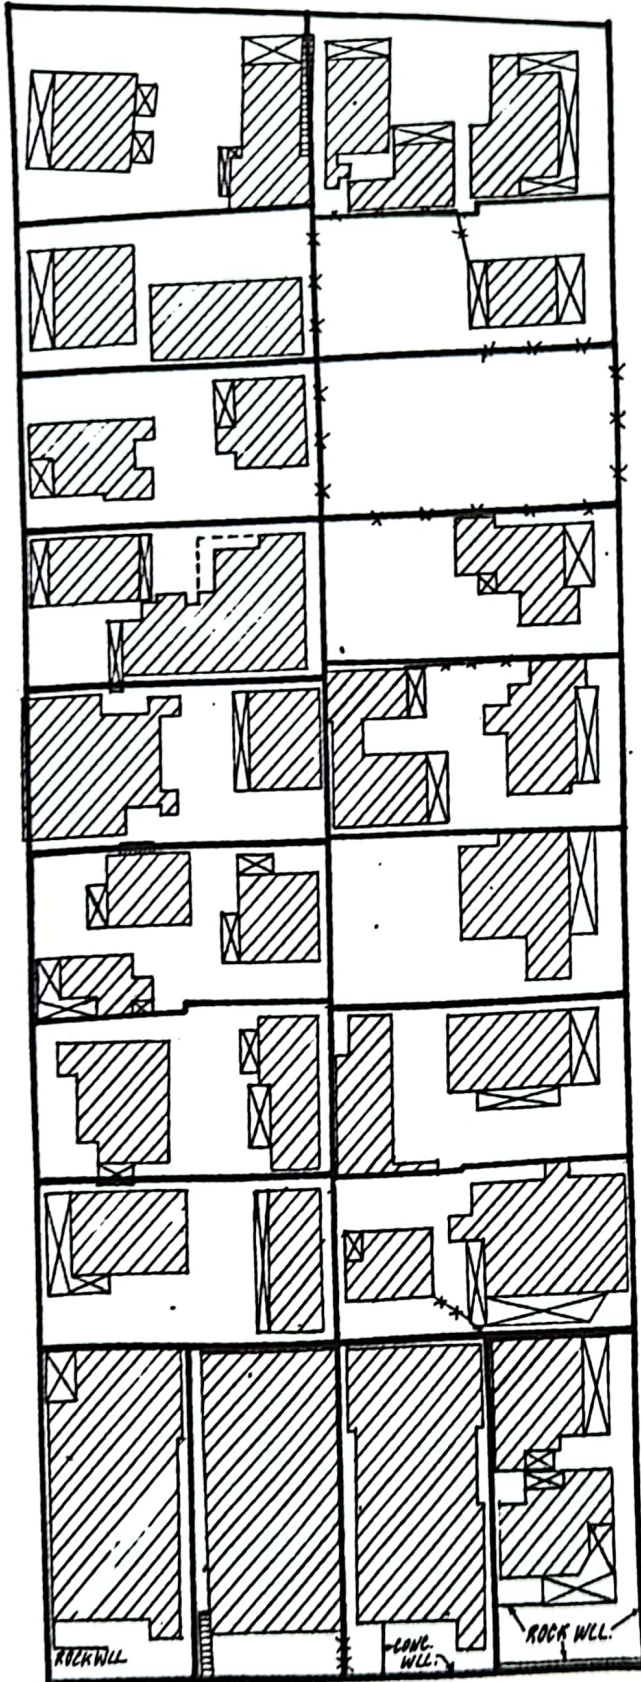

BLOCK K

OCEAN

J STREET

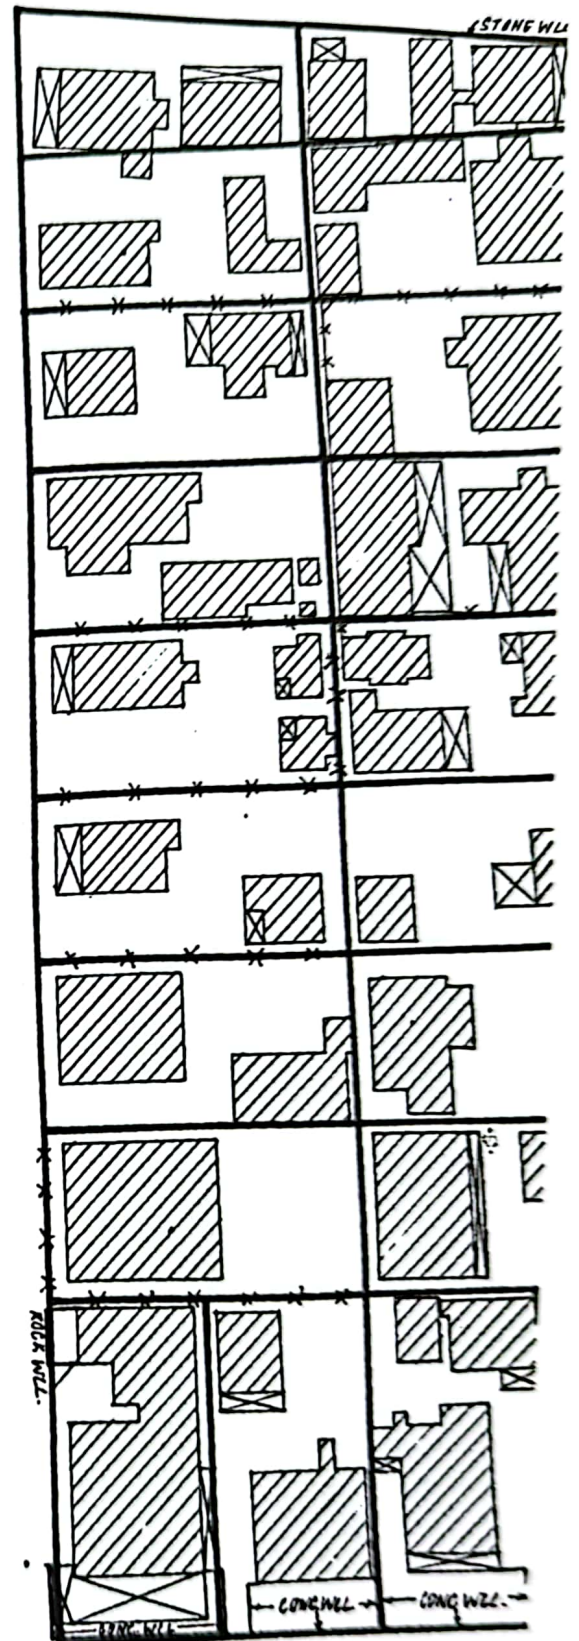

BLOCK J

(ROUTE 1A)

